



REV	02/10/16	XXX	REV_DESC	MF	WHR	MW
DATE		DES	REVISION DESCRIPTION	CADD	CHK	RWW

### 42" YARD DRAIN

PAINTED OR GALVANIZED GRATES  
CONFORMS TO ASTM C913

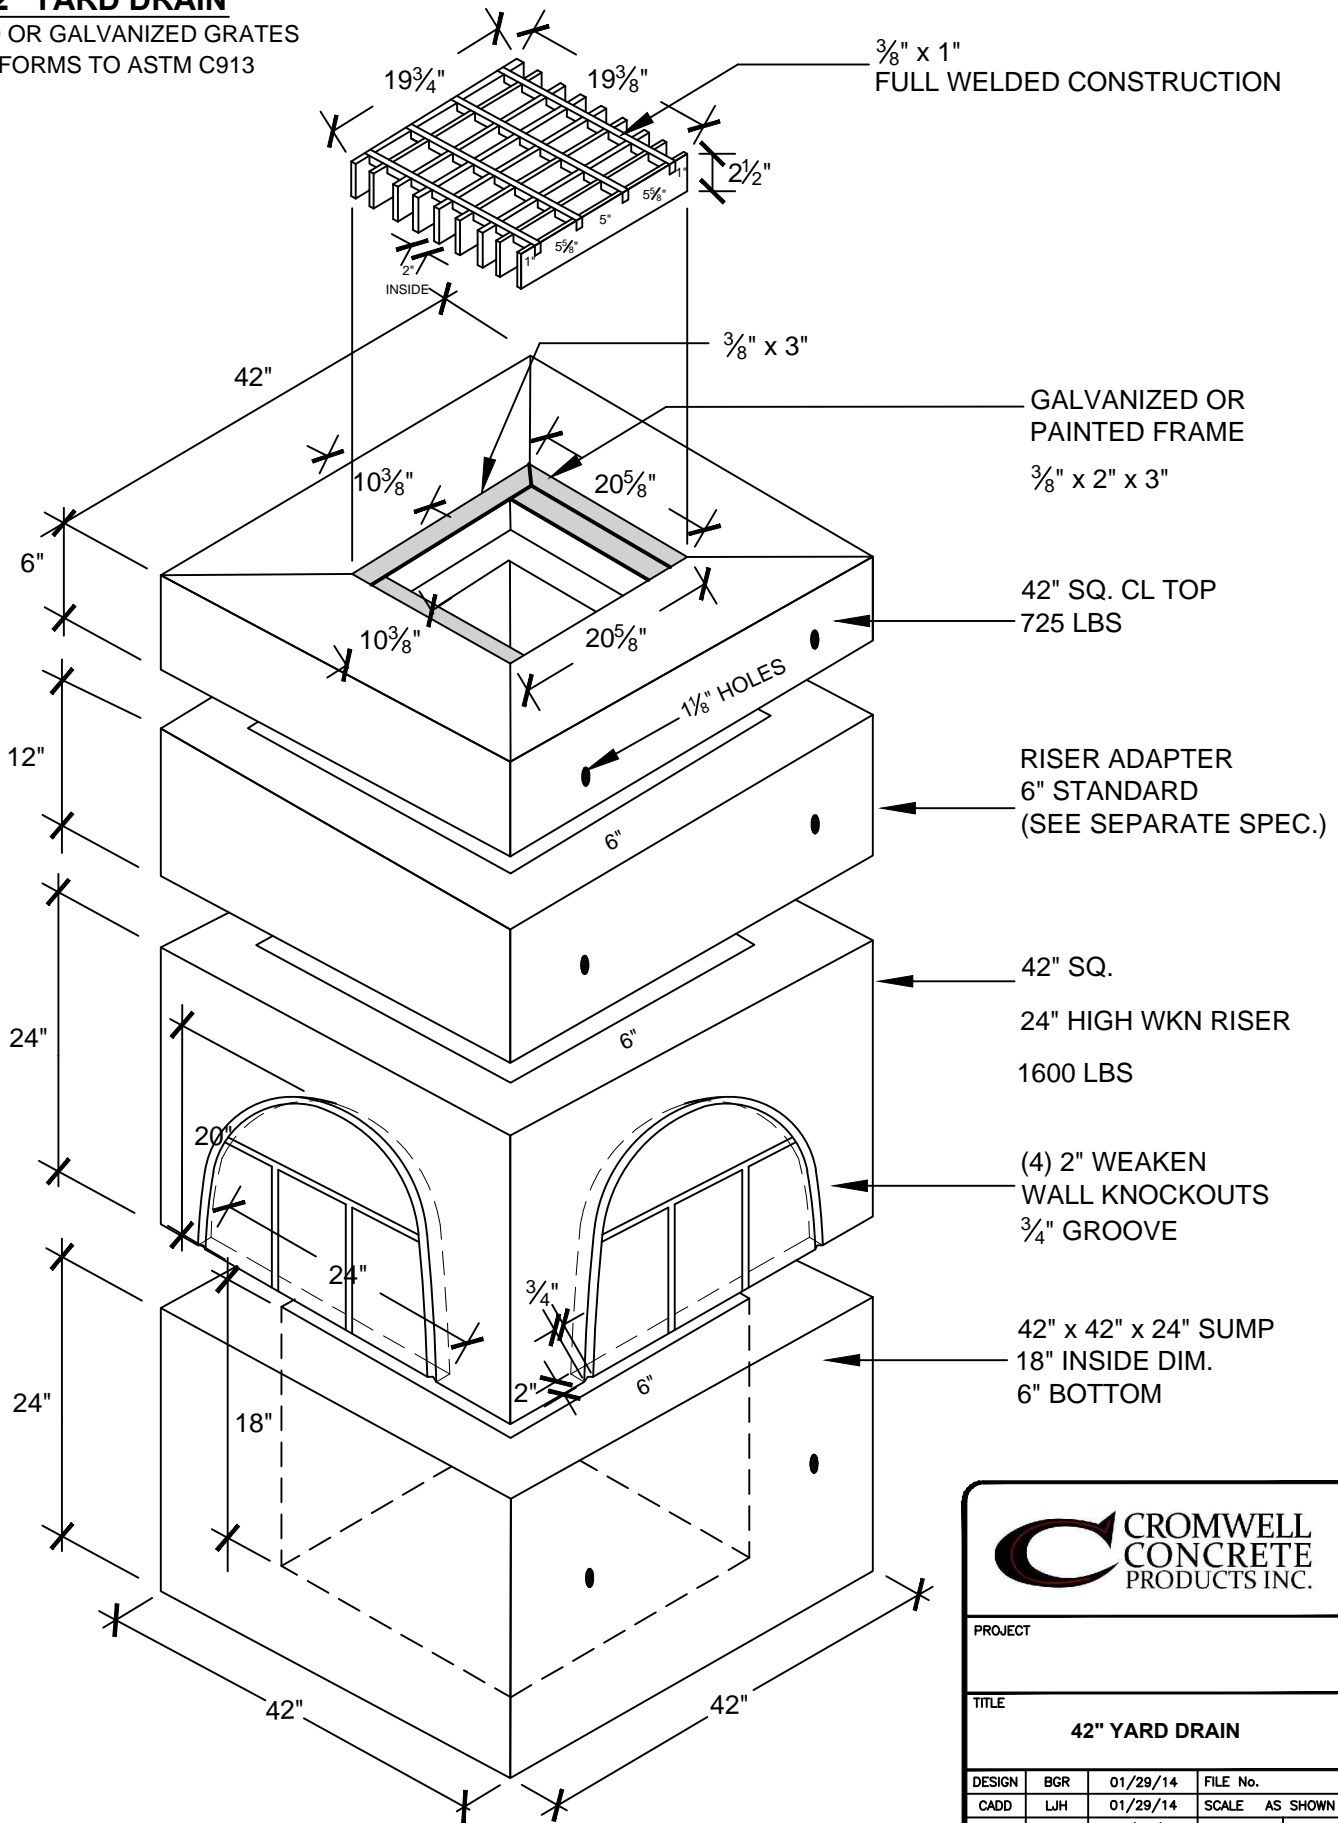

**CLASS "FSC" SELF-CONSOLIDATING CONCRETE  
4,000 PSI**



**CROMWELL  
CONCRETE  
PRODUCTS INC.**

PROJECT

---

TITLE

**42" YARD DRAIN**

DESIGN	BGR	01/29/14	FILE No.
CADD	LJH	01/29/14	SCALE AS SHOWN
REVIEW	MF	02/10/16	REV. 1 MF
PROJECT No.			

**DRAWING: 42-YARD DRAIN**