



REV	06/16/16	XXX	REV_DESC	MF	WHR	JML
DATE		DES	REVISION DESCRIPTION	CADD	CHK	RWW

TYPE III HANDHOLE

PRECAST: 600 lbs.
COVER: 75 lbs.

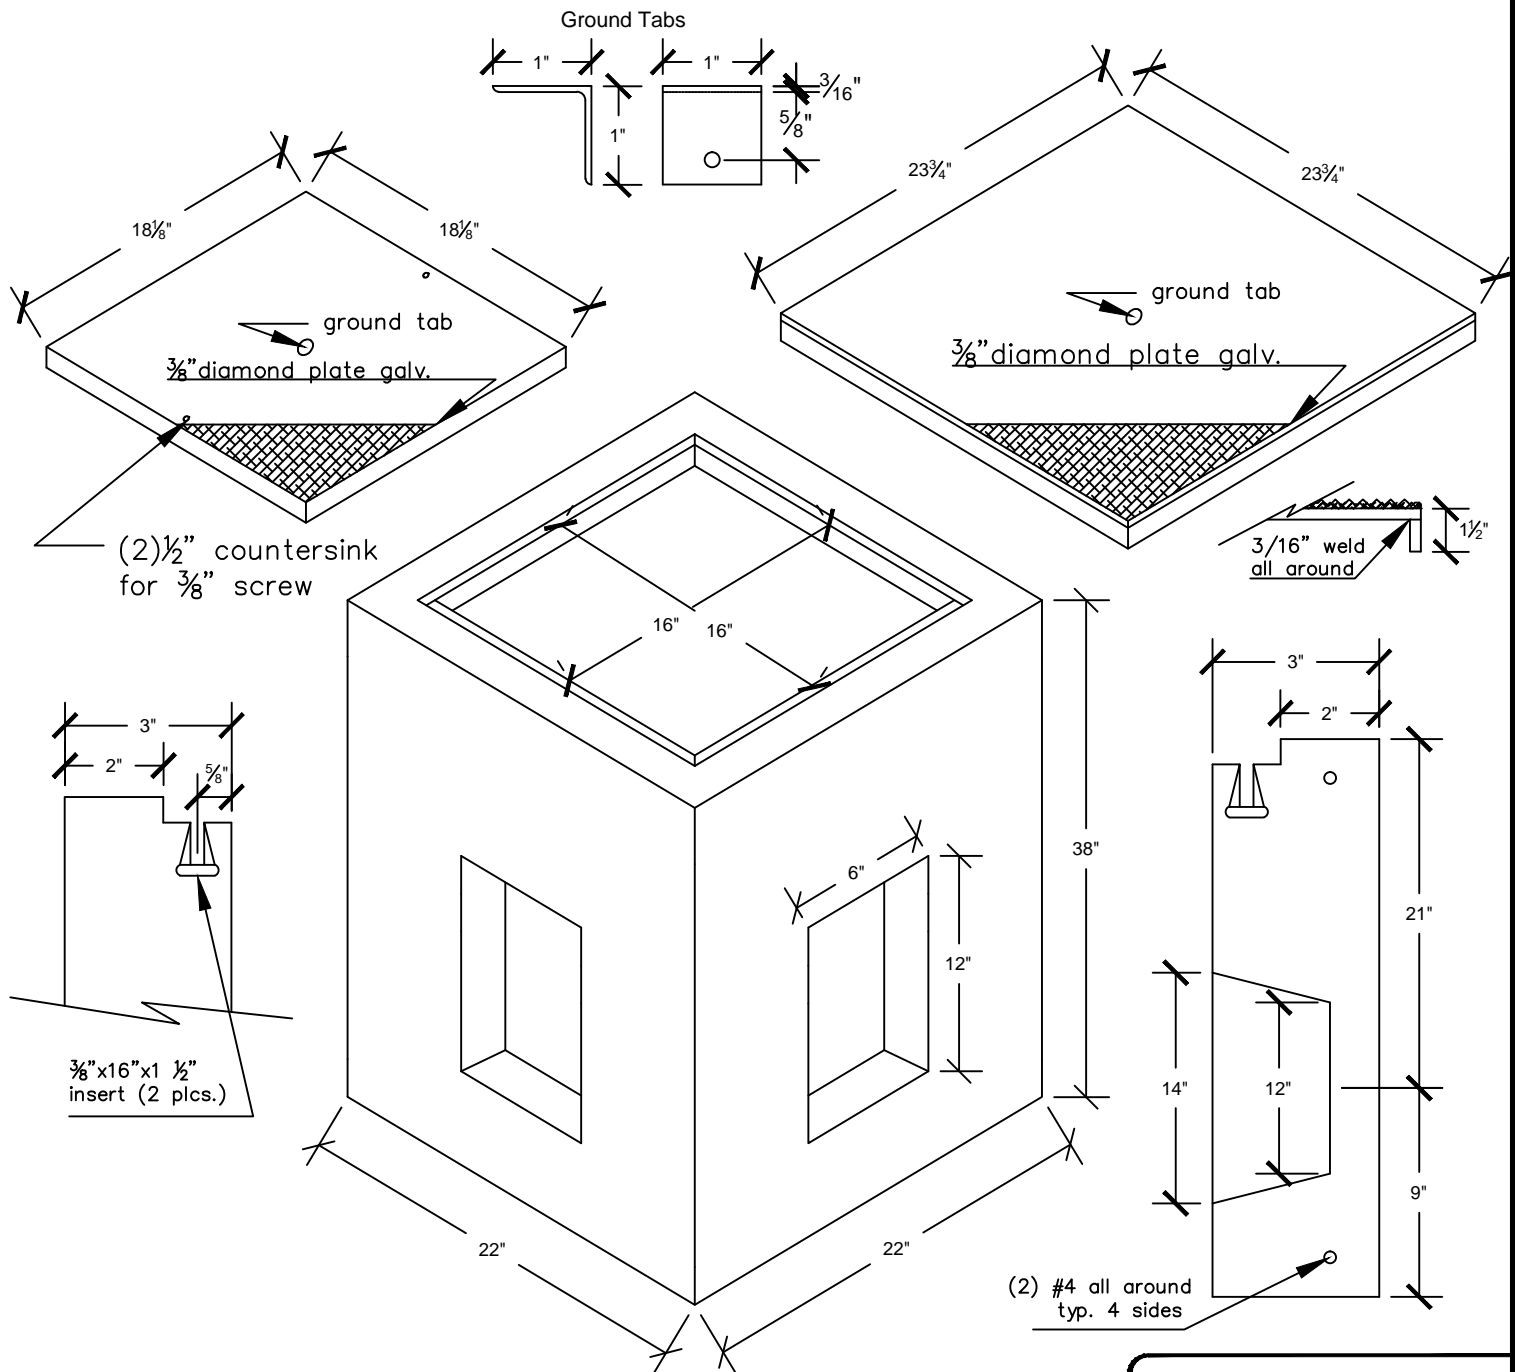

**CLASS "FSC" CONCRETE
4,000 PSI**



**CROMWELL
CONCRETE
PRODUCTS INC.**

PROJECT

TITLE

TYPE III HANDHOLE

DESIGN	BGR	06/16/16	FILE No.
CADD	MF	06/16/16	SCALE AS SHOWN
REVIEW	JML	06/16/16	REV.
PROJECT No.			

DWG: TYPE III HANDHOLE