
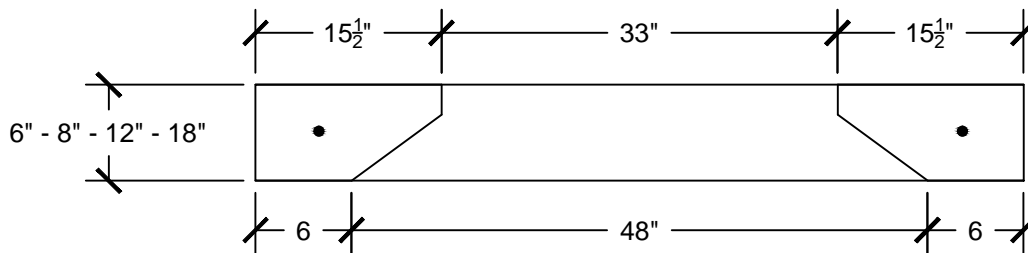



△	11/18/13	XXX	REV_DESC	LJH	WHR	JML
REV	DATE	DES	REVISION DESCRIPTION	CADD	CHK	RW

C ADAPTER

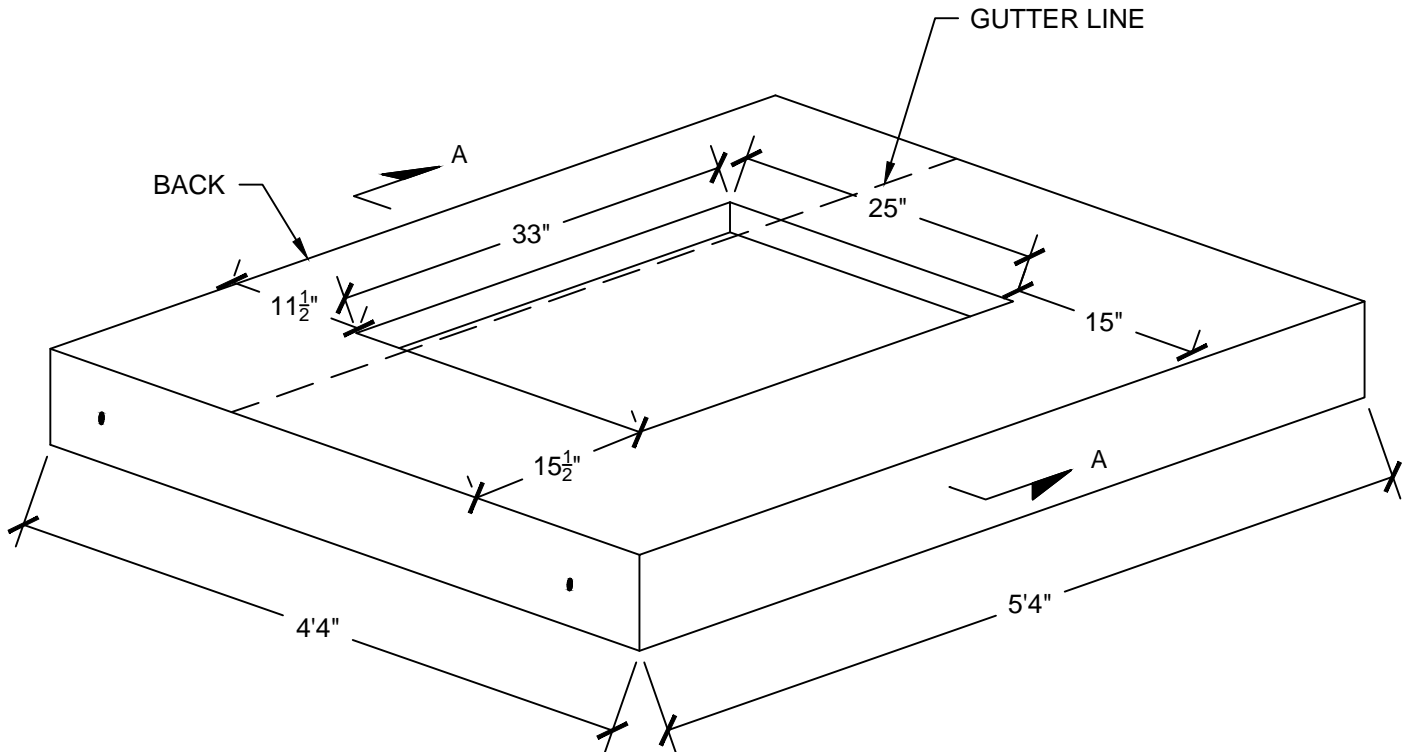

SECTION A-A

**CLASS "FSC" SELF-CONSOLIDATING CONCRETE
4,000 PSI**

 CROMWELL CONCRETE PRODUCTS INC. <small>667 Main Street Cromwell CT 06416 (P) 860.635.5146 (F) 860.635.7469</small>			
PROJECT			
TITLE			
C ADAPTER			
DESIGN	BGR	01/23/14	FILE No.
CADD	PJK	06/02/14	SCALE AS SHOWN
REVIEW	MF	01/25/16	REV. 0
PROJECT No.			
DRAWING: C ADAPTER			