

# Cromwell Concrete Products, Inc.

667 MAIN ST. • P.O. BOX 99 • CROMWELL, CT 06416  
 (860) 529-3417 • (860) 635-5146  
 FAX (860) 635-7469

TO YOUR SPEC'S

BOLT CIRCLE DIA =

BOLT PROJECTION =

BOLT DIA =

PIPE SIZE =

PIPE PROJECTION =

ABOVE GROUND =

SHOW SWEEPS BELOW

QUANTITY


QUANTITY

QUANTITY

QUANTITY

QUANTITY

QUANTITY

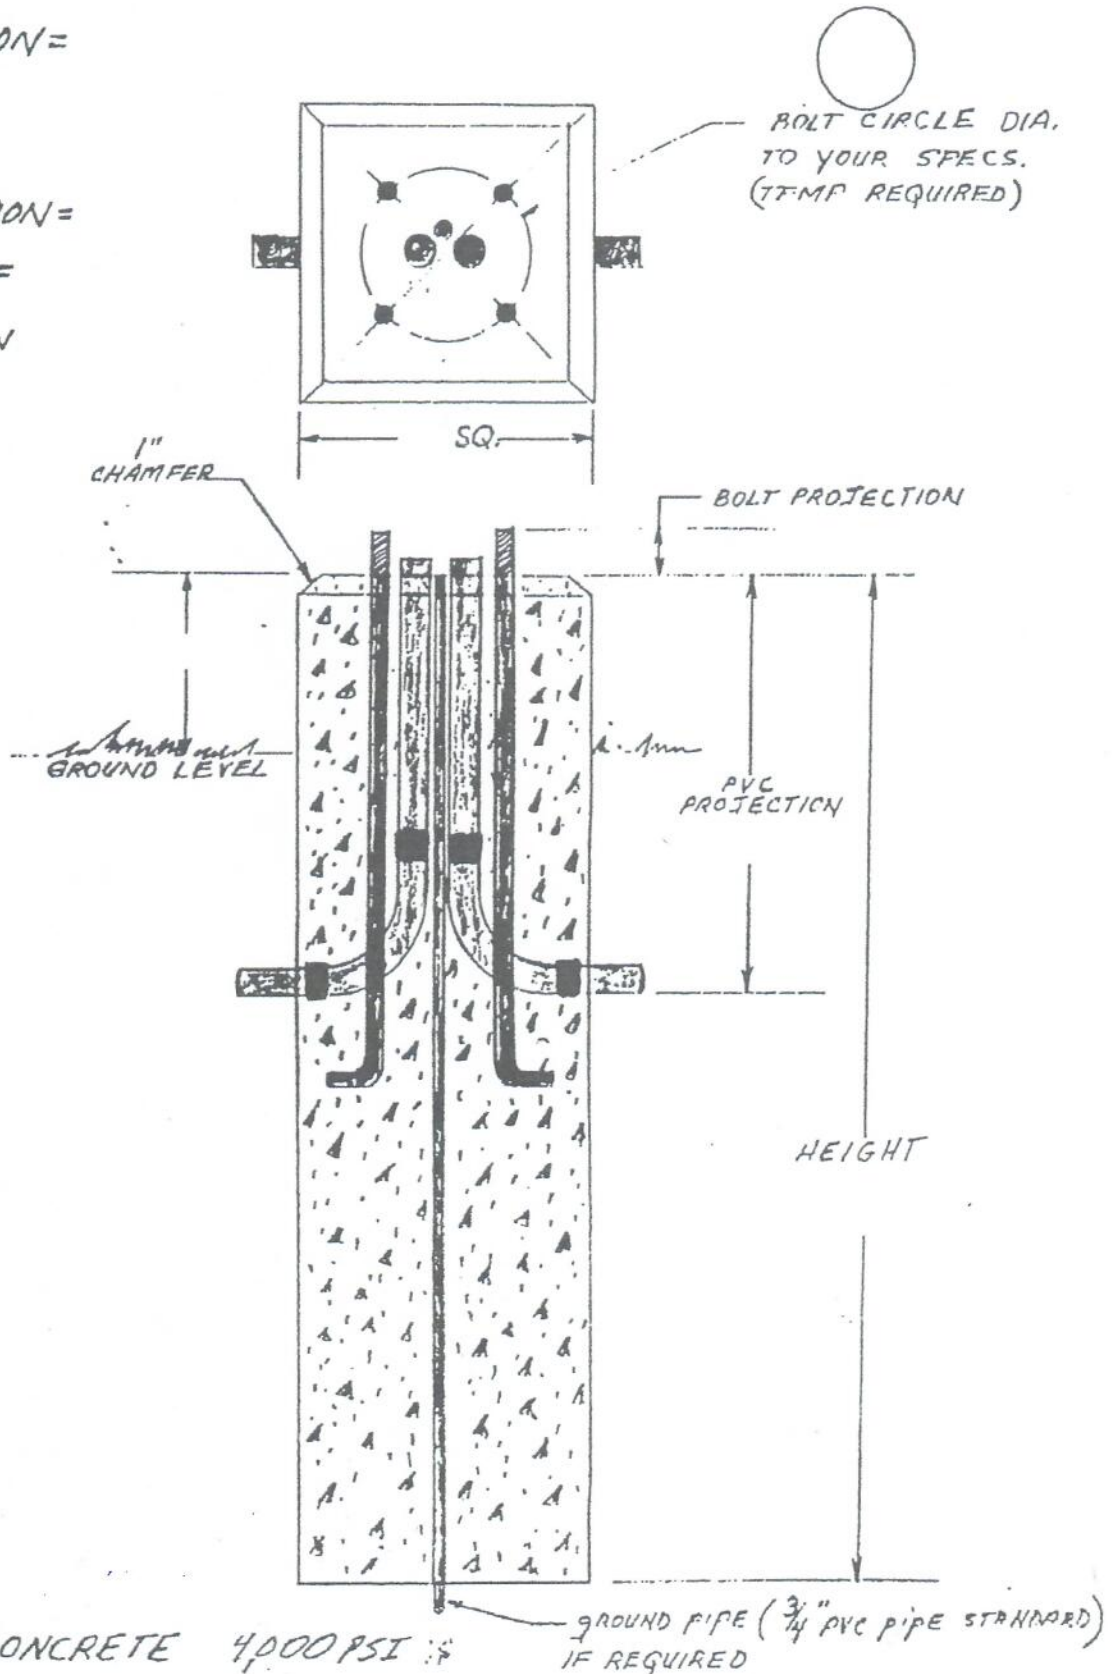

CLASS  $F_c$  CONCRETE 4,000 PSI