

Cromwell Concrete Products, Inc.

667 MAIN ST. • P.O. BOX 99 • CROMWELL, CT 06416
(203) 529-3417 • (203) 635-5146
FAX (203) 635-7469

TO YOUR SPEC'S

BOLT CIRCLE DIA =

BOLT PROJECTION =

BOLT DIA =

PIPE SIZE =

PIPE PROJECTION =

ABOVE GROUND =

SHOW SWEEPS BELOW

QUANTITY


QUANTITY

QUANTITY

QUANTITY

QUANTITY

QUANTITY

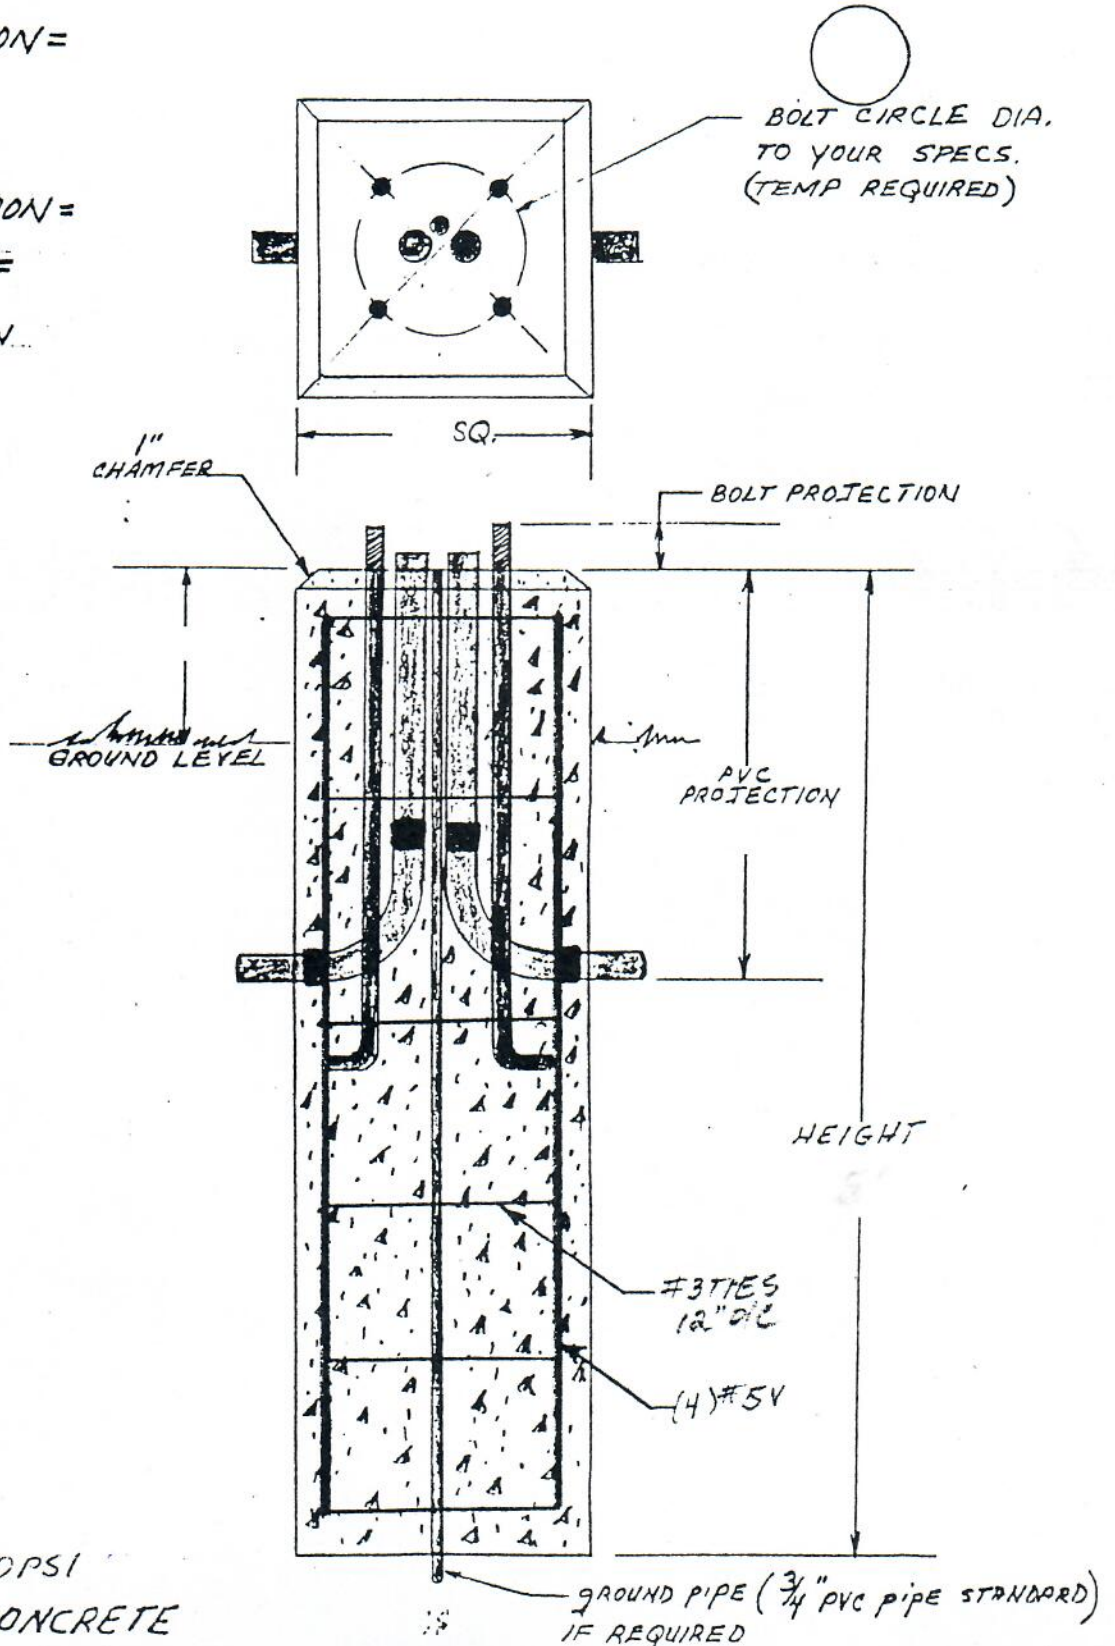

4,000 PSI
CLASS FC CONCRETE