


11/18/13	XXX	REV_DESC	LJH	WHR	JML
REV	DATE	DES	CADD	CHK	RVW
REVISION DESCRIPTION					

32" YARD DRAIN

PAINTED OR GALVANIZED GRATES
CONFORMS TO ASTM C913

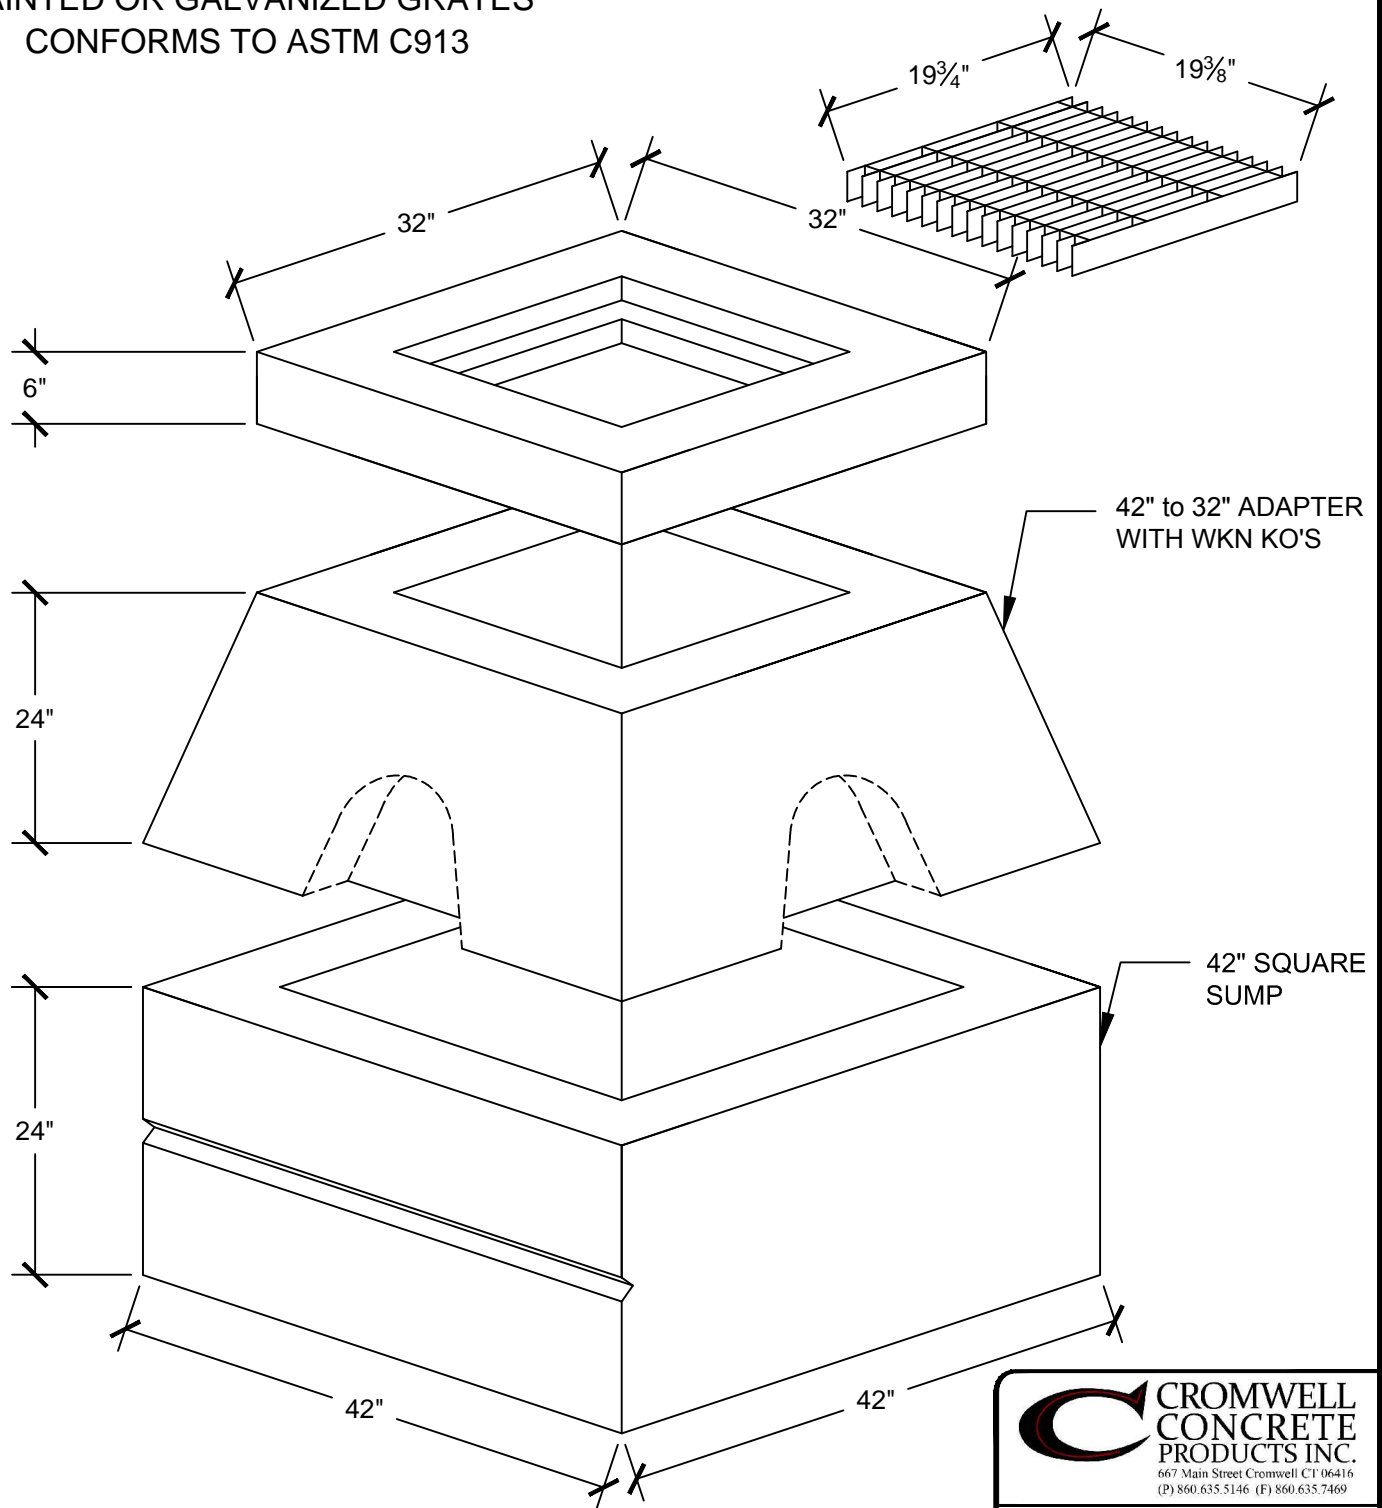

CLASS "FSC" SELF-CONSOLIDATING CONCRETE
4,000 PSI

 CROMWELL CONCRETE PRODUCTS INC. 667 Main Street Cromwell, CT 06416 (P) 860.635.5146 (F) 860.635.7469			
PROJECT			
TITLE			
32" YARD DRAIN			
DESIGN	BGR	01/23/14	FILE No.
CADD	PJK	06/02/14	SCALE AS SHOWN
REVIEW	MF	12/08/15	REV. 0
PROJECT No.			
DRAWING: 32" YARD DRAIN			