
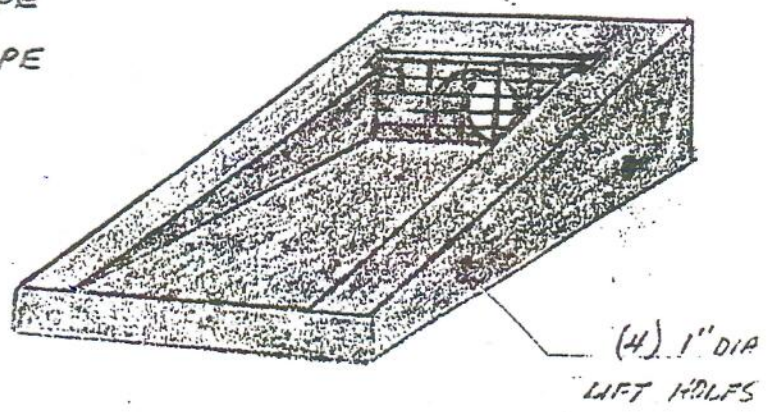


4/86

CONCRETE ENDWALL AND APRON

667 MAIN STREET
P.O. BOX 99
CROMWELL, CONNECTICUT 06416

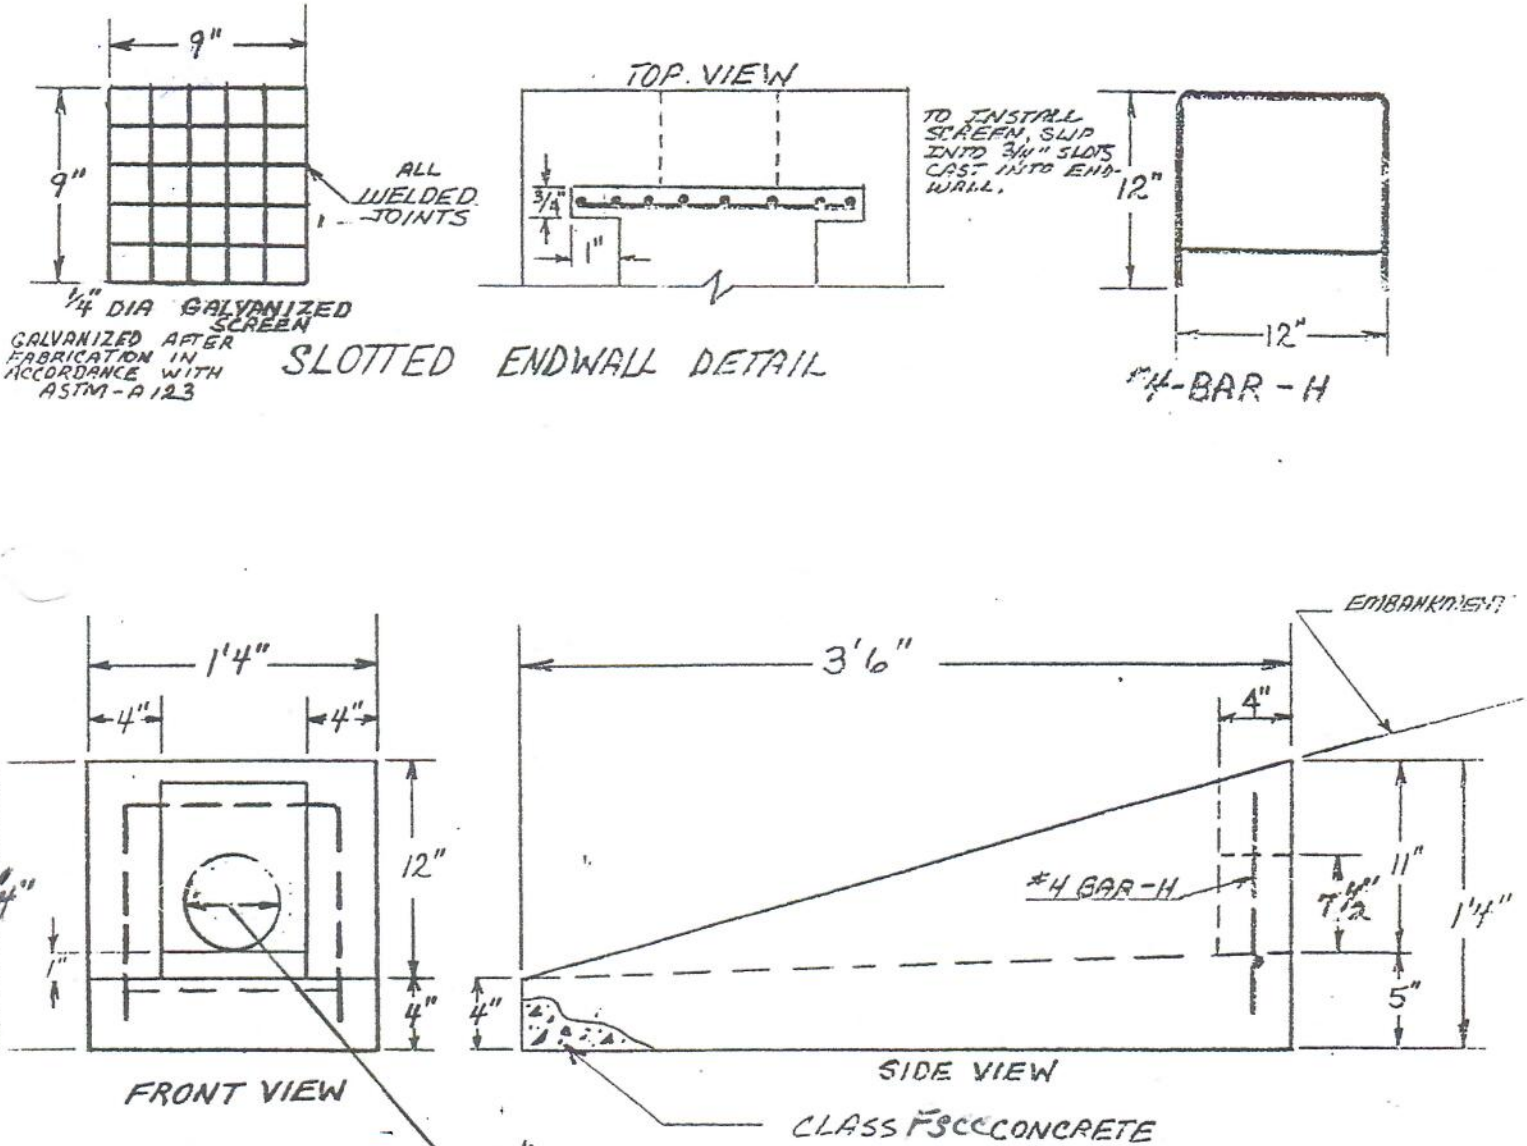

WGT. @ 450 lbs