


△	11/18/13	XXX		REV_DESC	LJH	WHR	JML		
REV	DATE	DES		REVISION DESCRIPTION	CADD	CHK	RWV		

CATCH BASIN SLAB

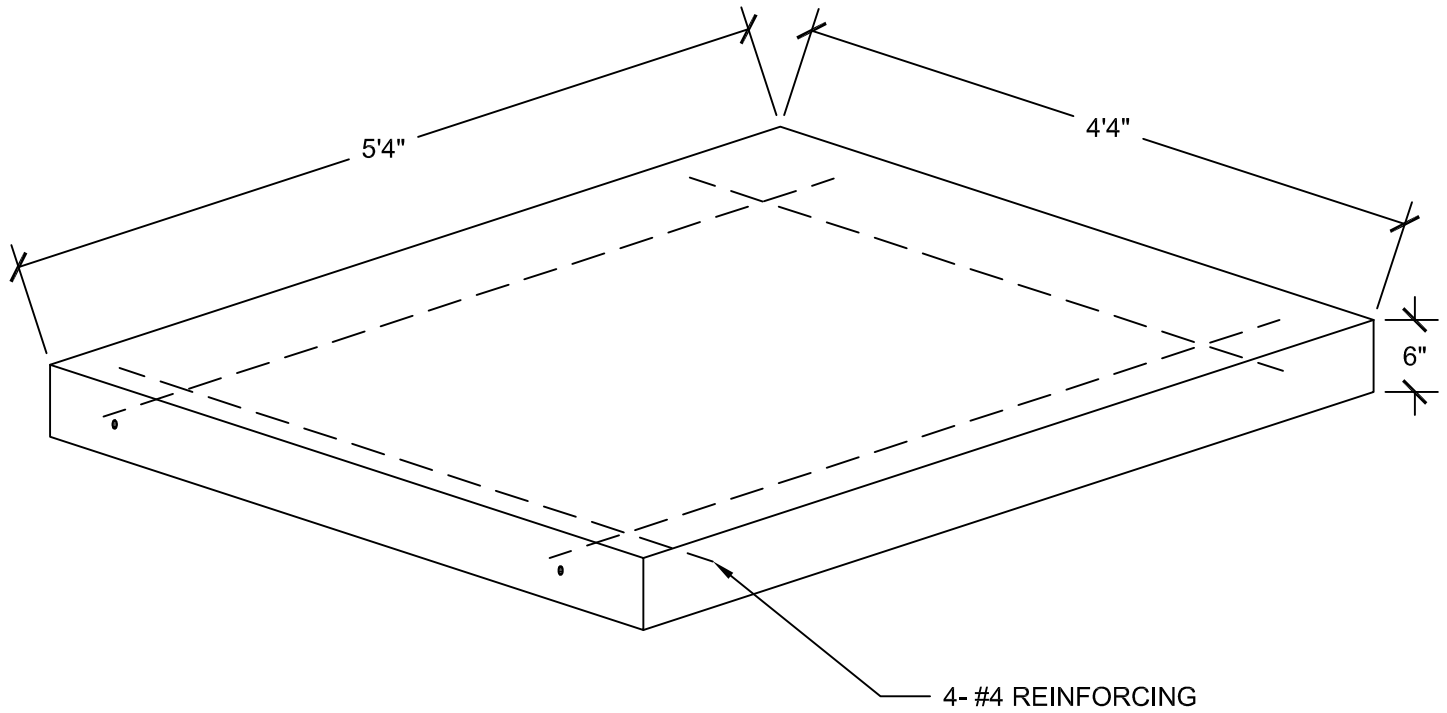

CLASS "F" SELF-CONSOLIDATING CONCRETE
4,000 PSI



PROJECT			
TITLE			
CATCH BASIN SLAB			
DESIGN	BGR	01/23/14	FILE No.
CADD	PJK	06/2/2014	SCALE AS SHOWN
REVIEW			REV. 0
PROJECT No.			
DRAWING: CATCH BASIN SLAB			